


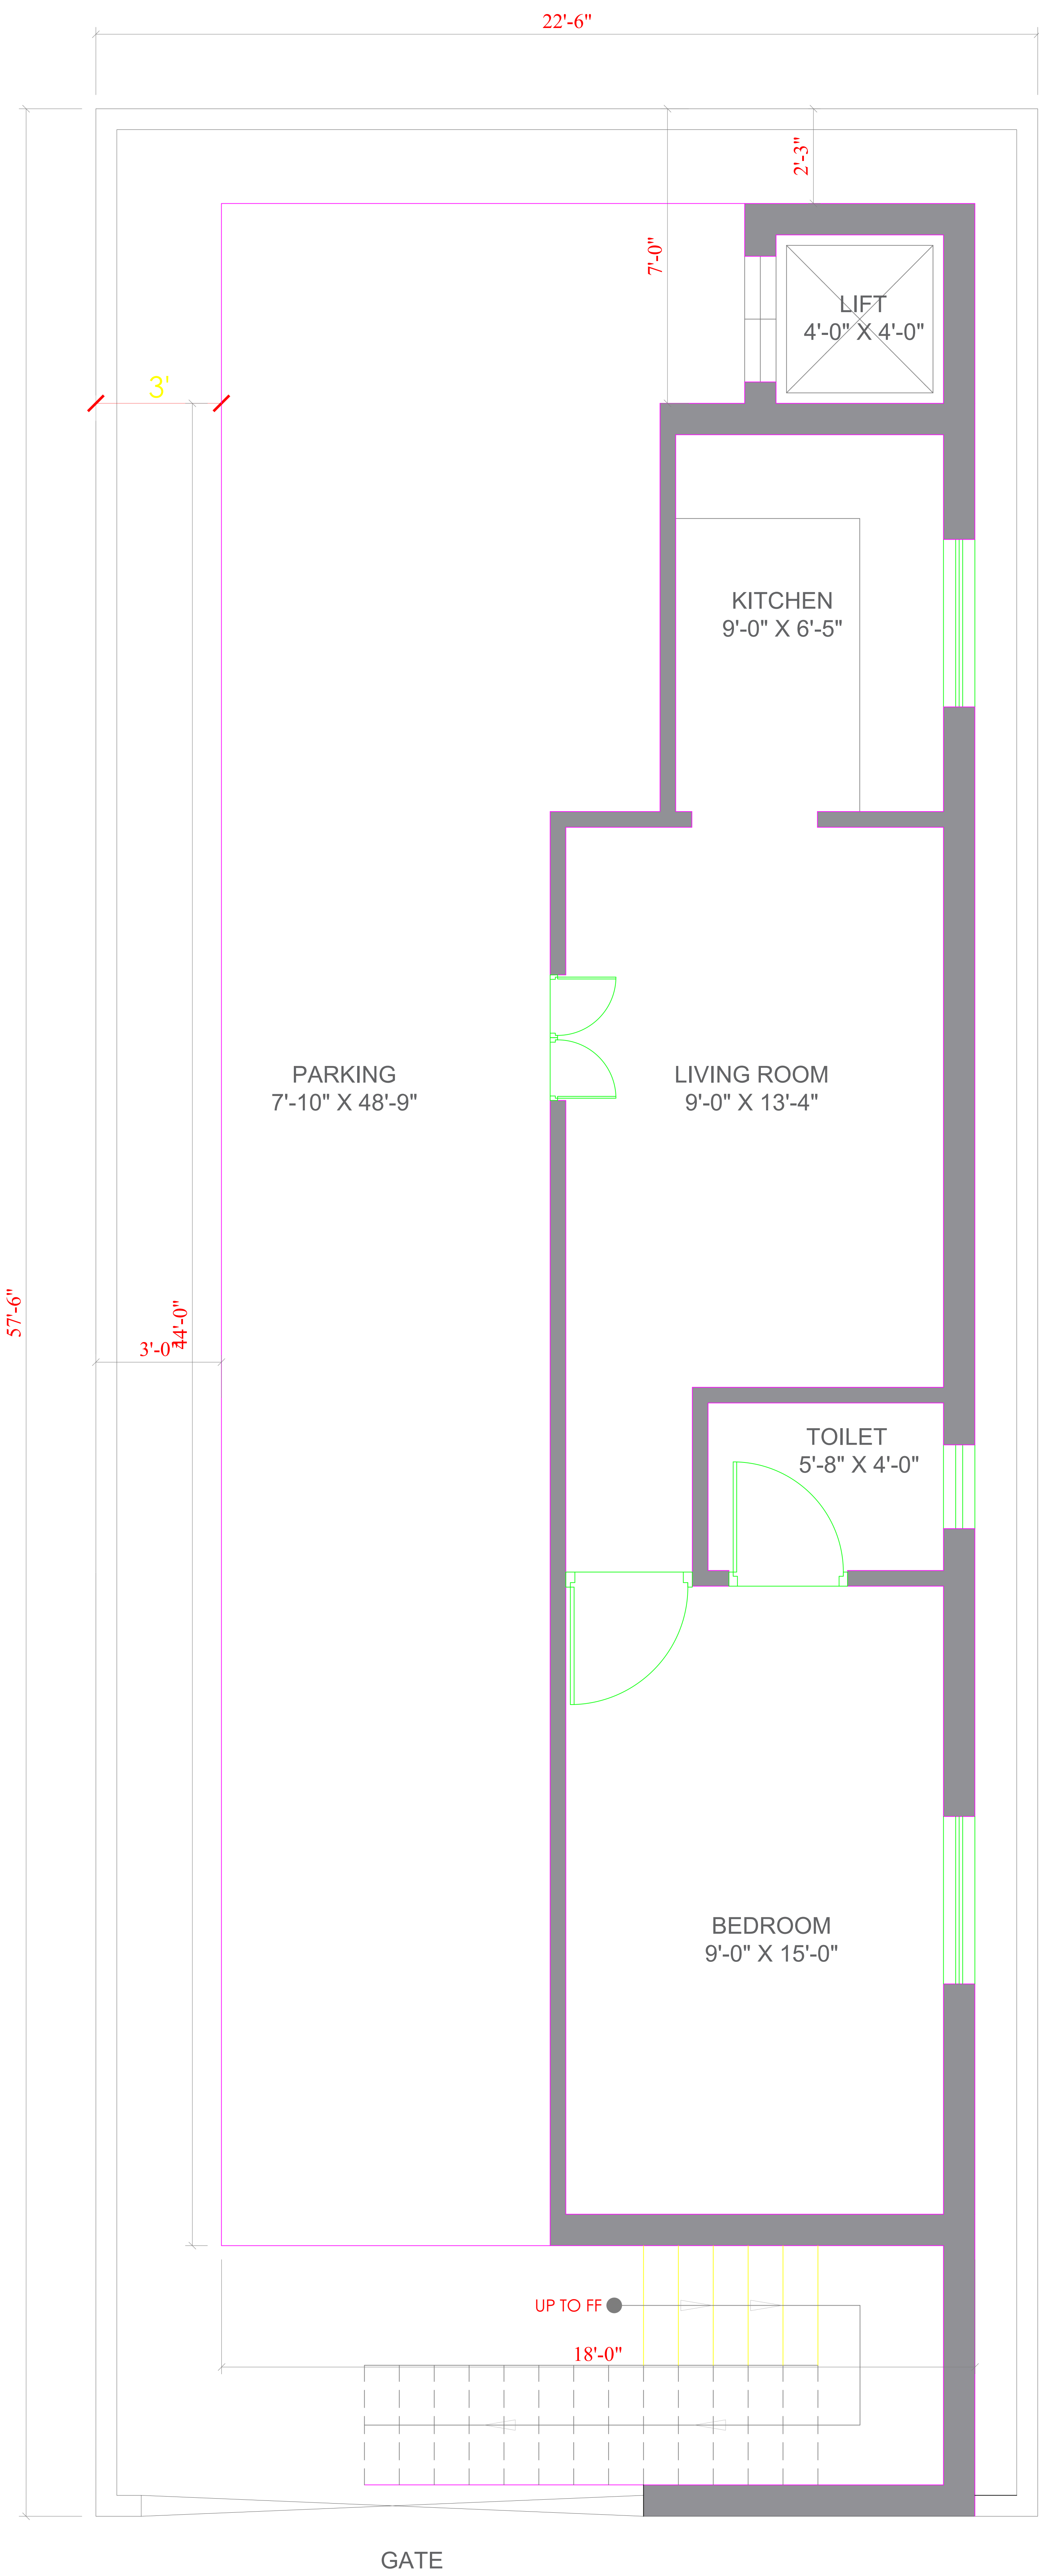
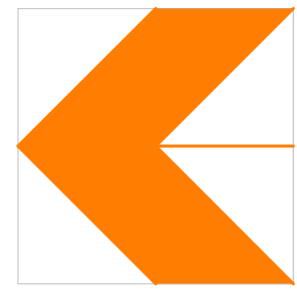


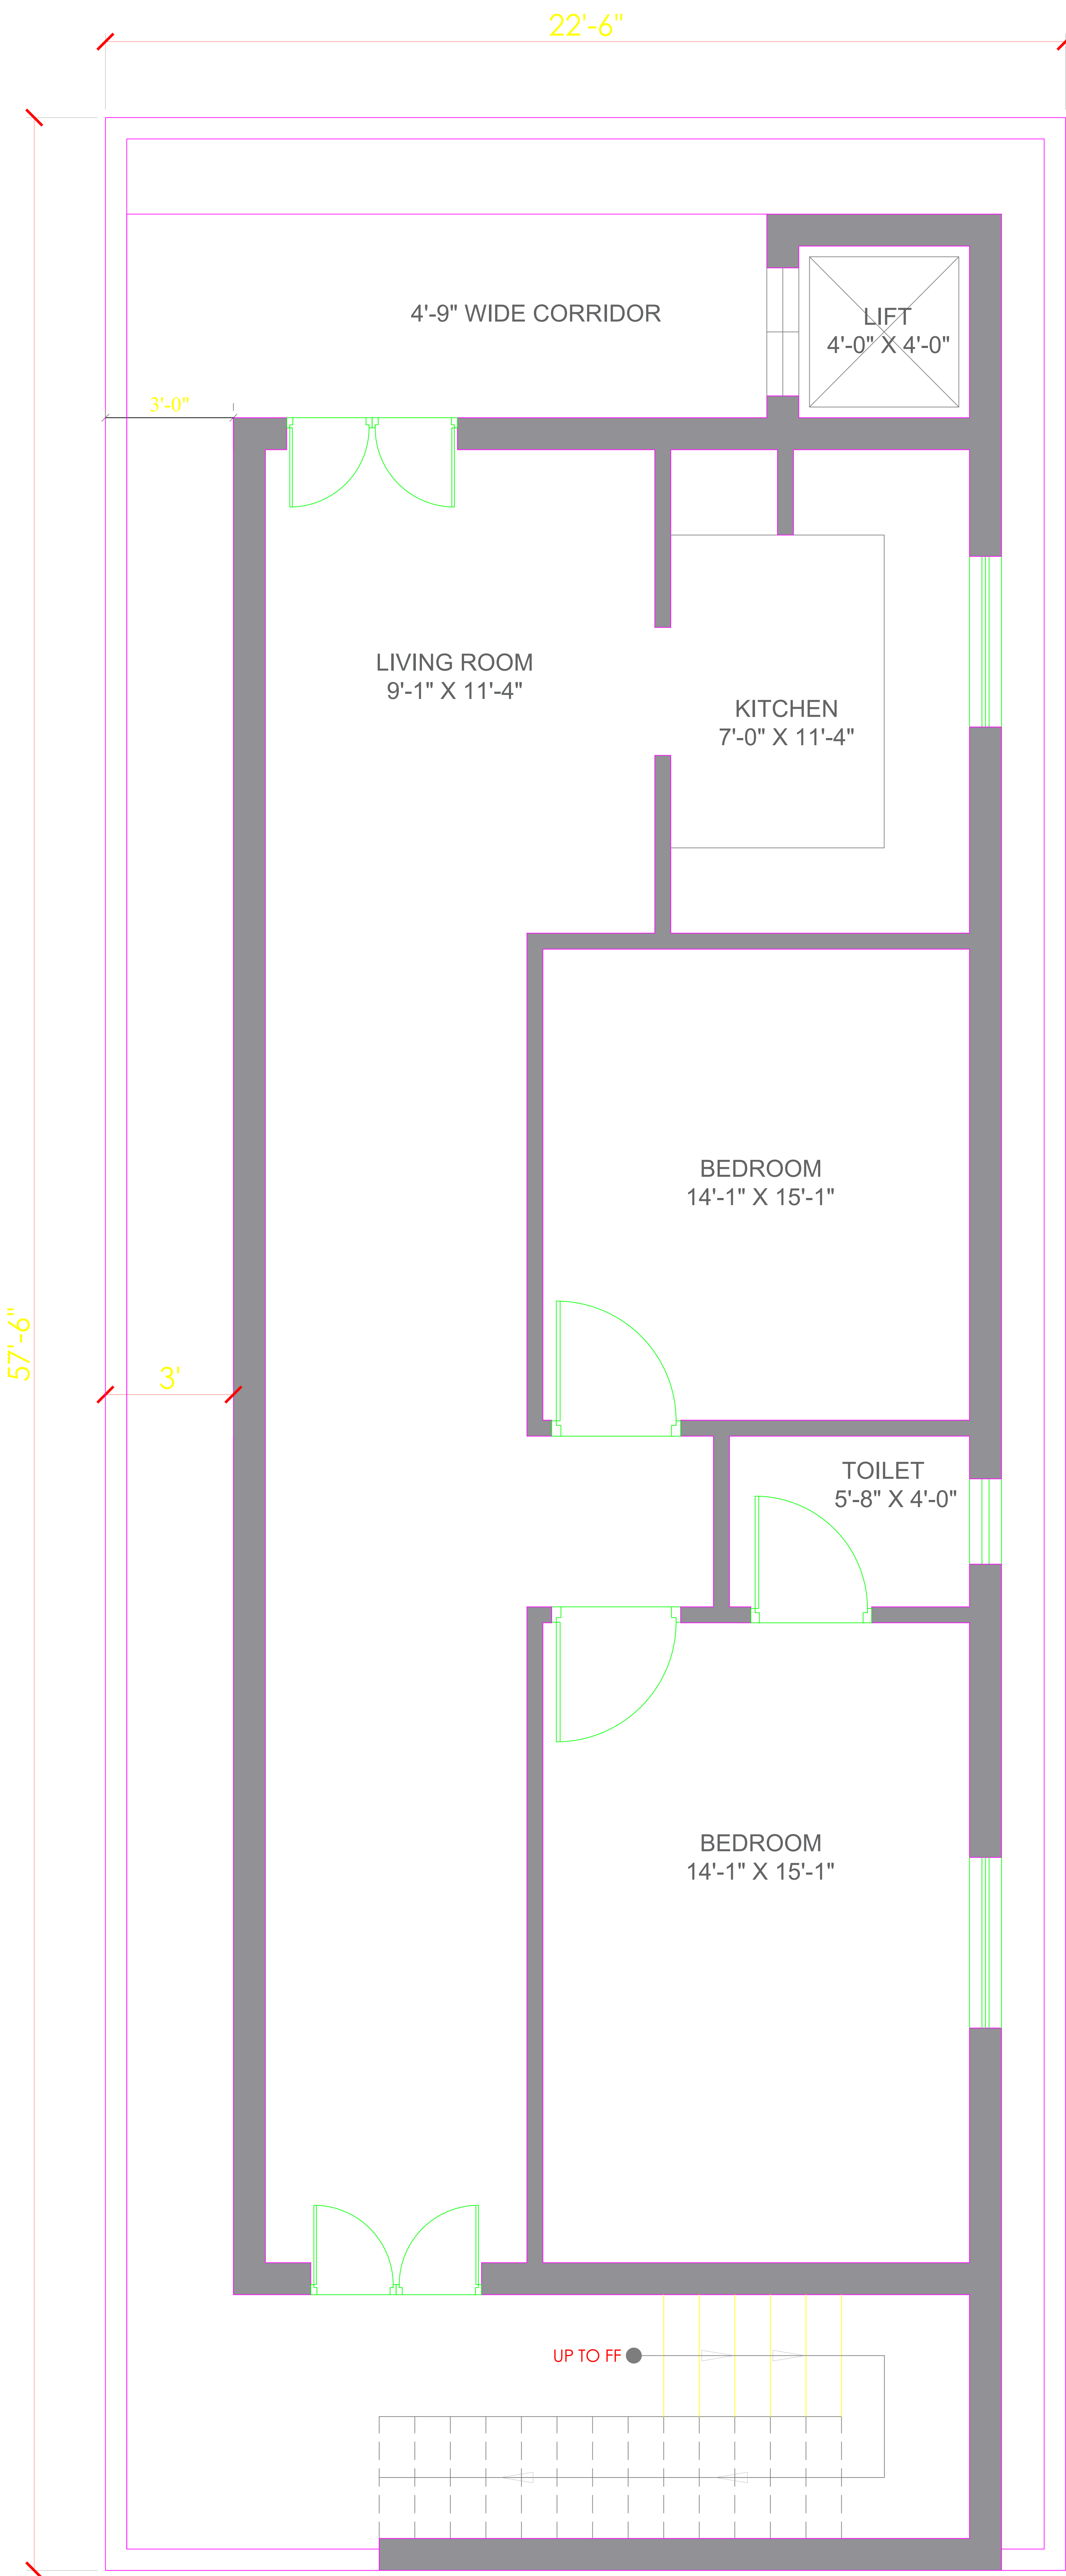


Drawing Title GROUND FLOOR	Project ID	Drawing No. 01	Design by Haripriya Kannuri	N  Scale: NTS
Client Name MALLESH	Date 23/11/2022	Revision R1		


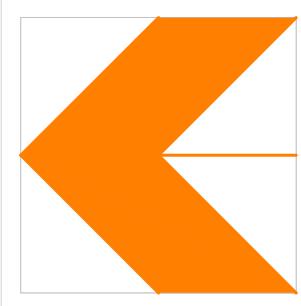


Drawing Title FIRST FLOOR	Project ID	Drawing No. 01	Design by Haripriya Kannuri	N Scale: NTS
Client Name MALLESH	Date 23/11/2022	Revision R1		

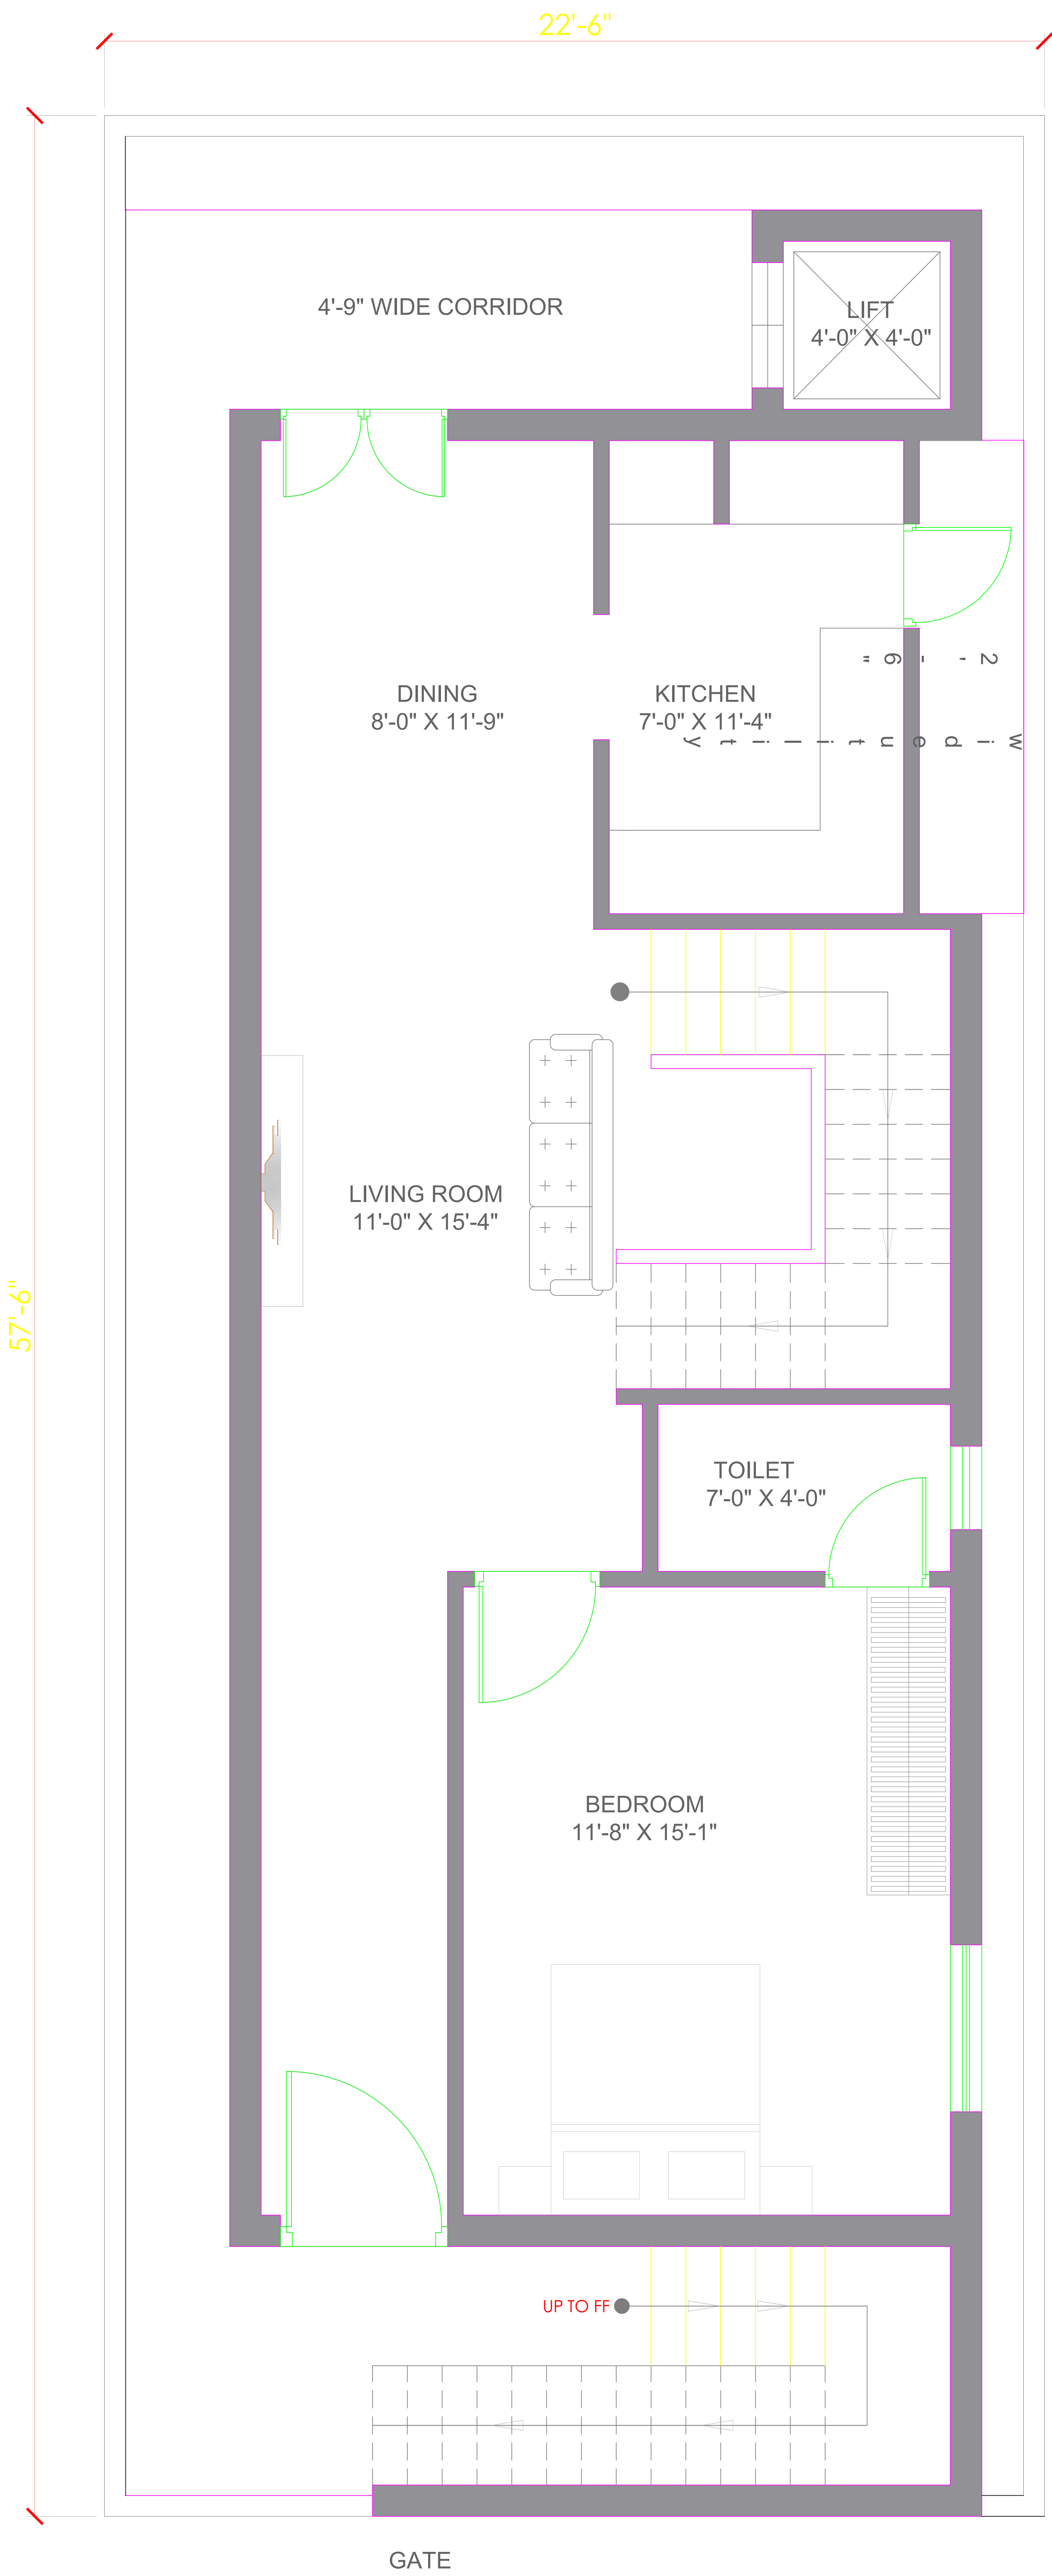

Drawing Title SECOND FLOOR	Project ID	Drawing No. 01	Design by Haripriya Kannuri	N
Client Name MALLESH	Date 23/11/2022	Revision R1	Scale: NTS	

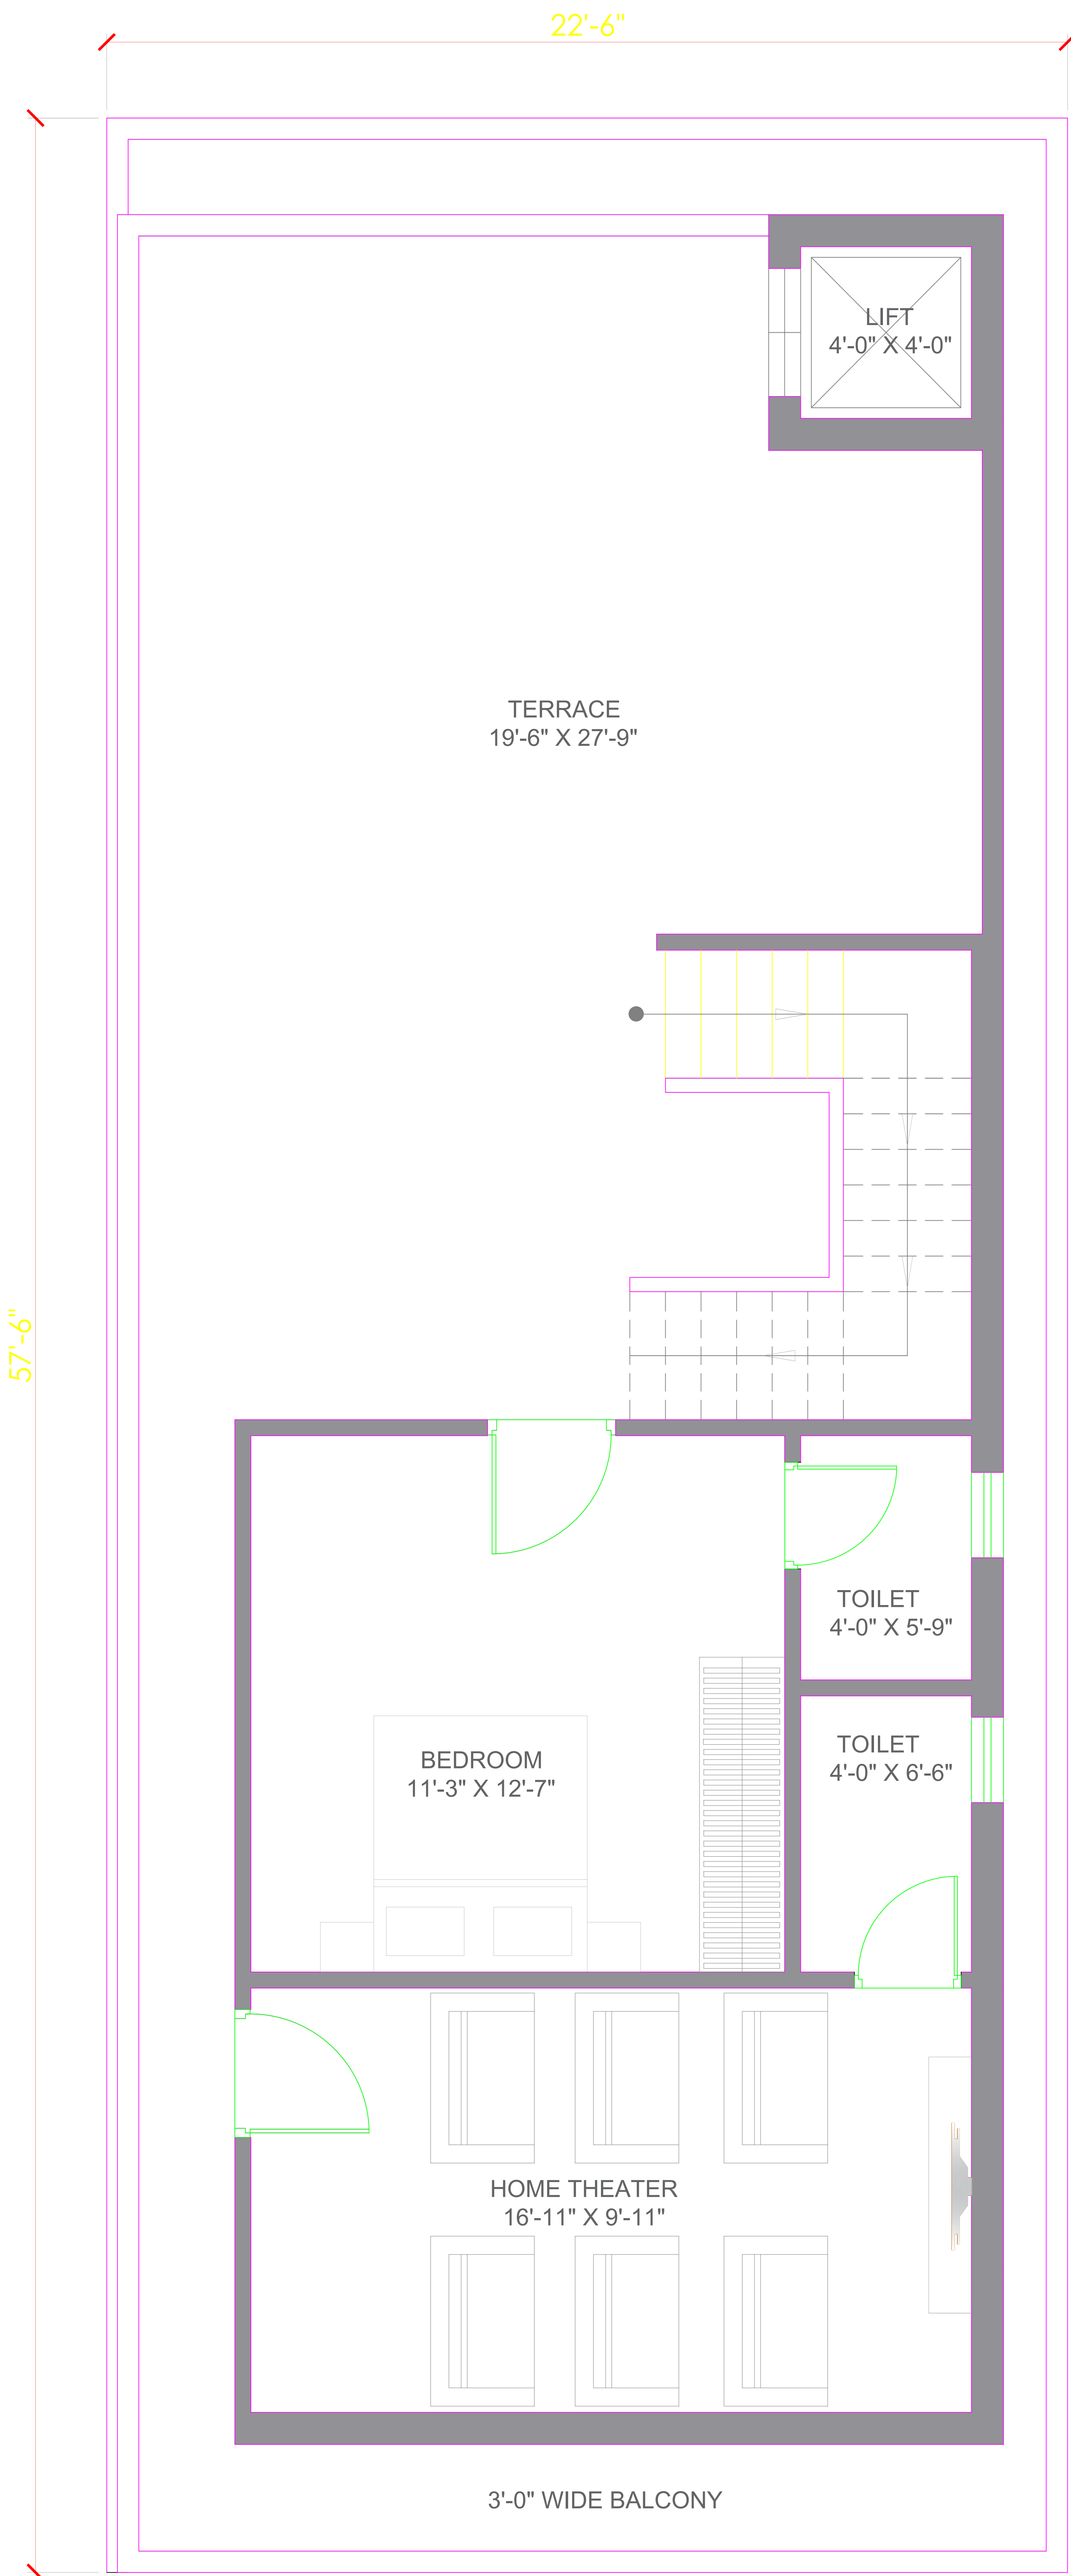

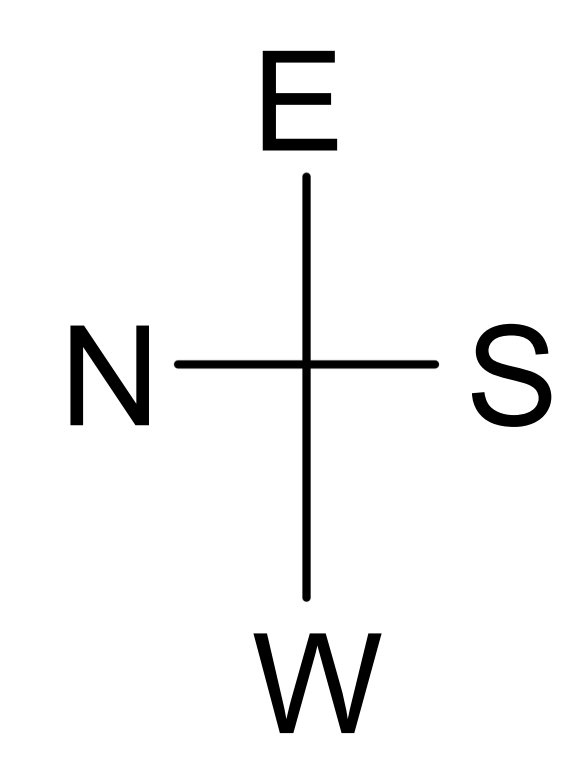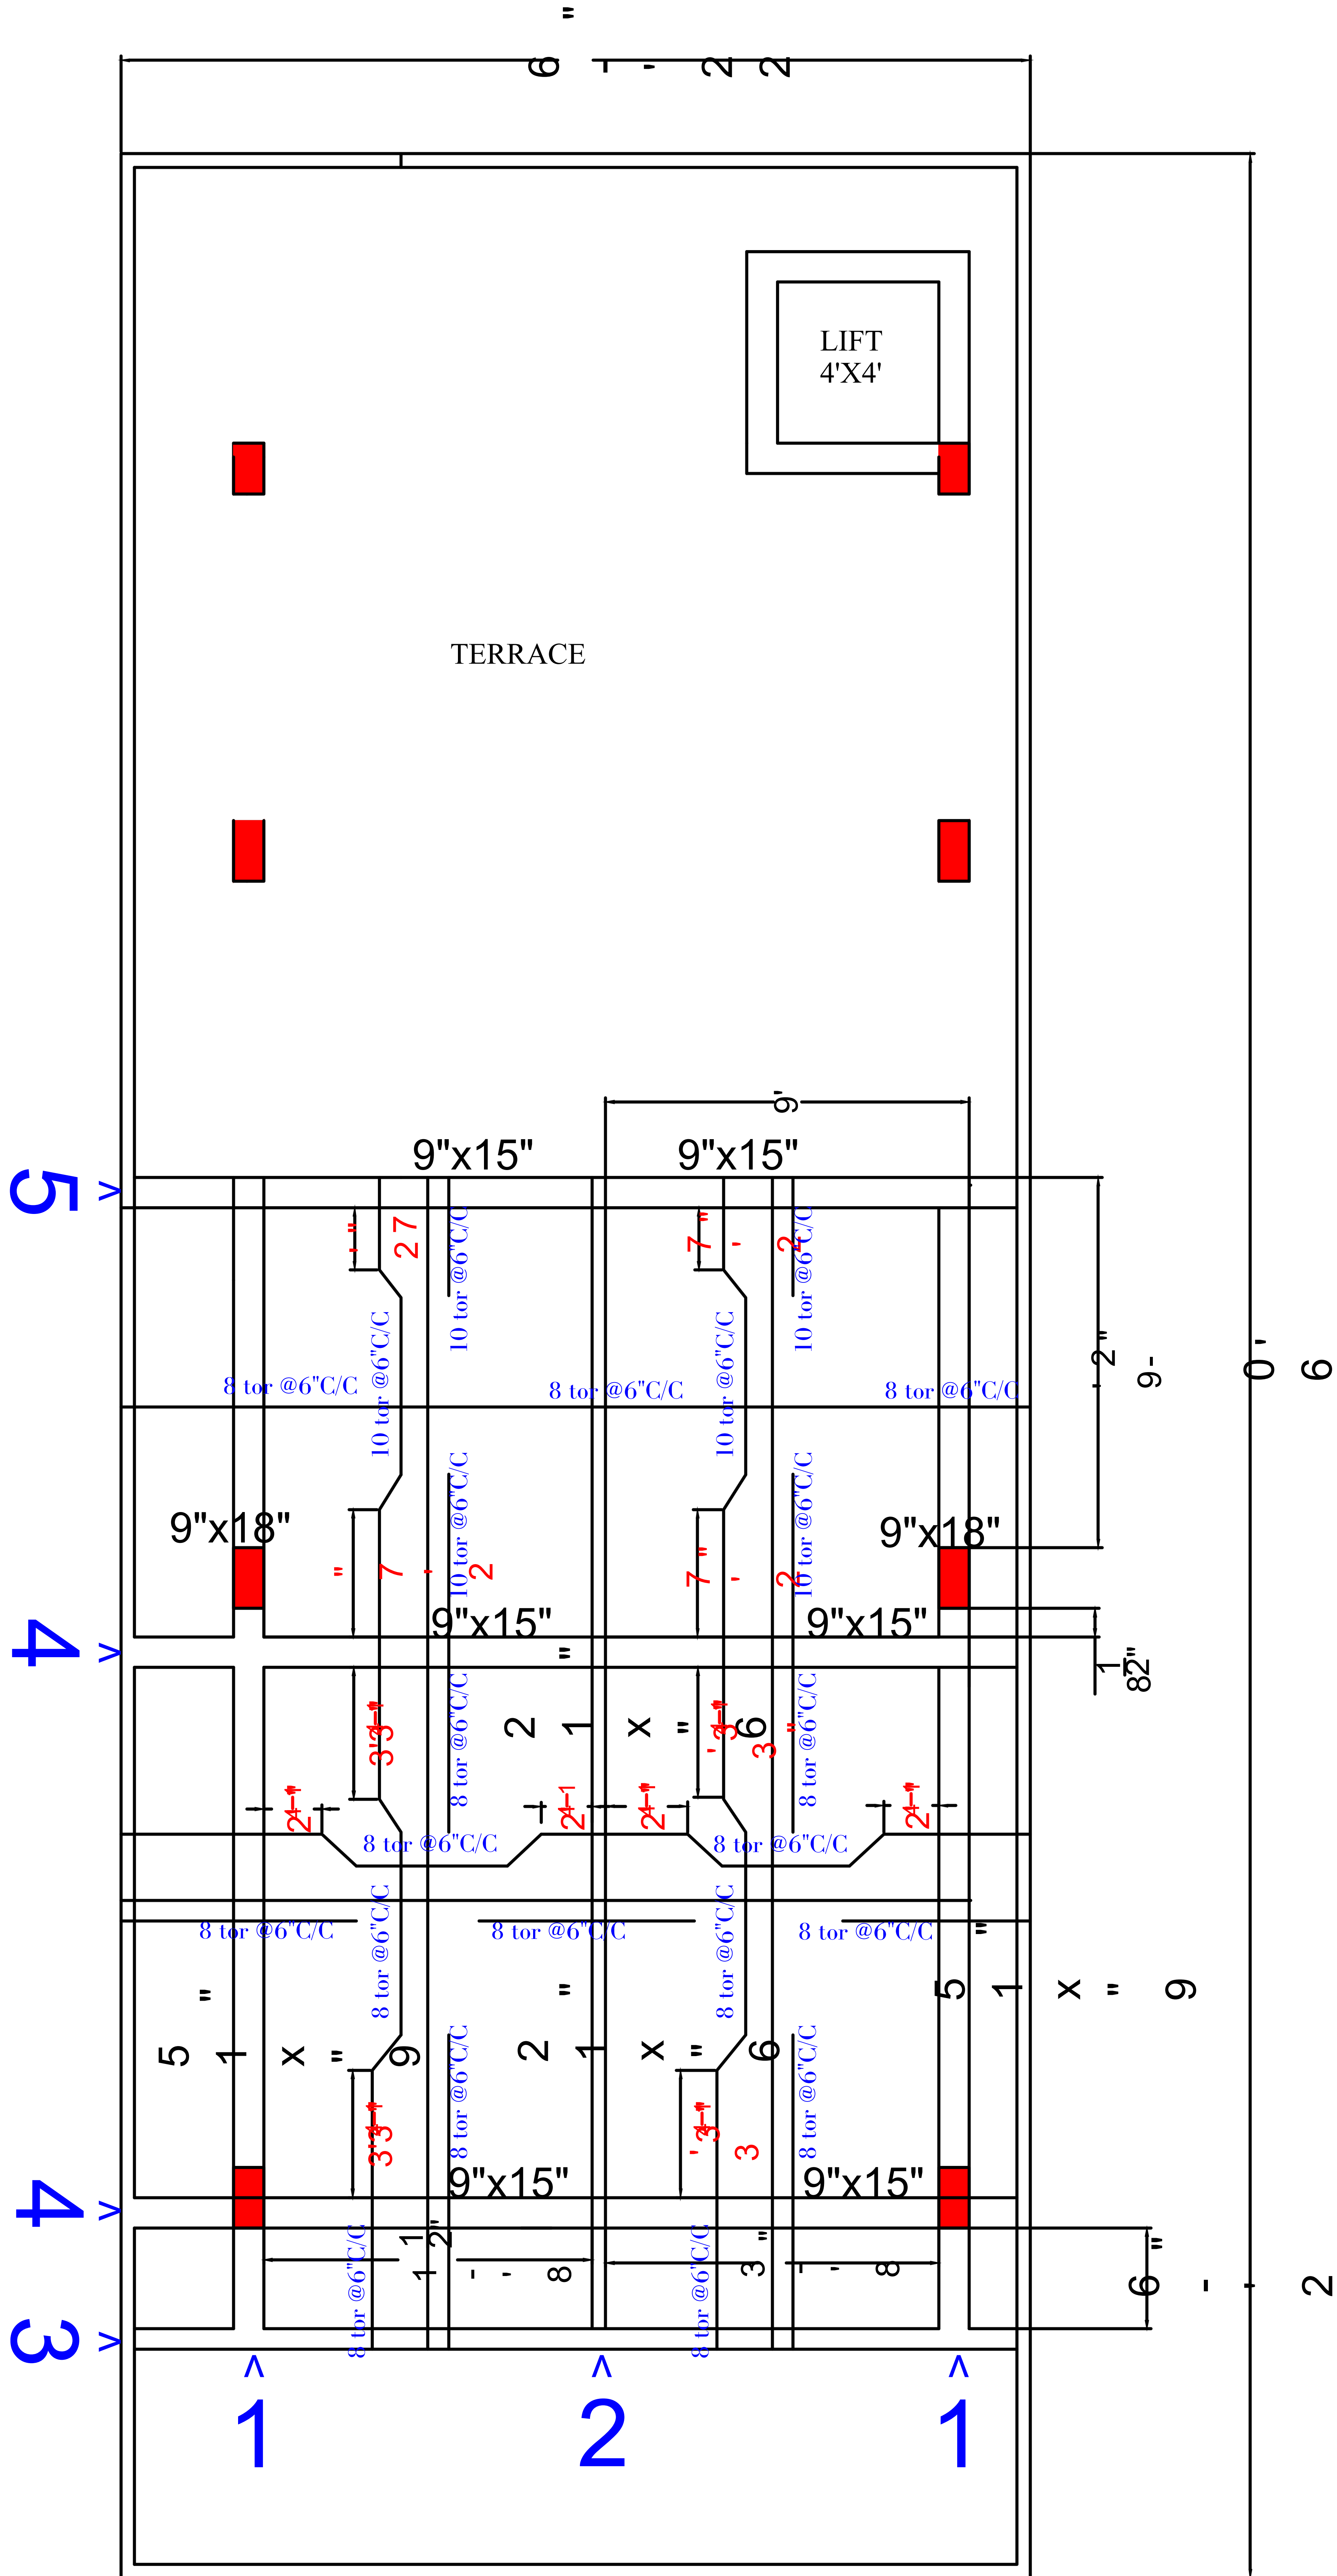

SCALE: 1:1

TITLE: Pent House slab plan . SITEAT:NARAPALLY, HYD. CLIENT: MALLESH	CONSULTANT: Haripriya Kannuri BE, (CIVIL) DILSUKHNAGAR, HYD # 9550026042.	DATE: 05-07-2023
		SLAB AREA:

