




| | | | | |
|--|---------------------------|--------------------------|---------------------------------------|---|
| Drawing Title FIRST FLOOR | Project ID | Drawing No. 01 | Design by Haripriya Kannuri | N  Scale: NTS |
| Client Name MALLESH | Date 23/11/2022 | Revision R1 | | |

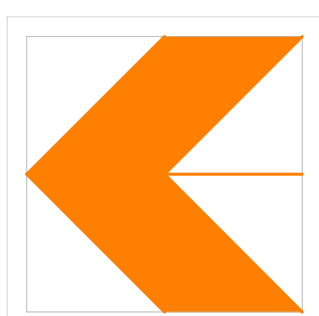



| | | | |
|---------------|------------|-------------|-------------------|
| Drawing Title | Project ID | Drawing No. | Design by |
| GROUND FLOOR | | 01 | Haripriya Kannuri |
| Client Name | Date | Revision | Scale: |
| MALLESH | 23/11/2022 | R1 | NTS |

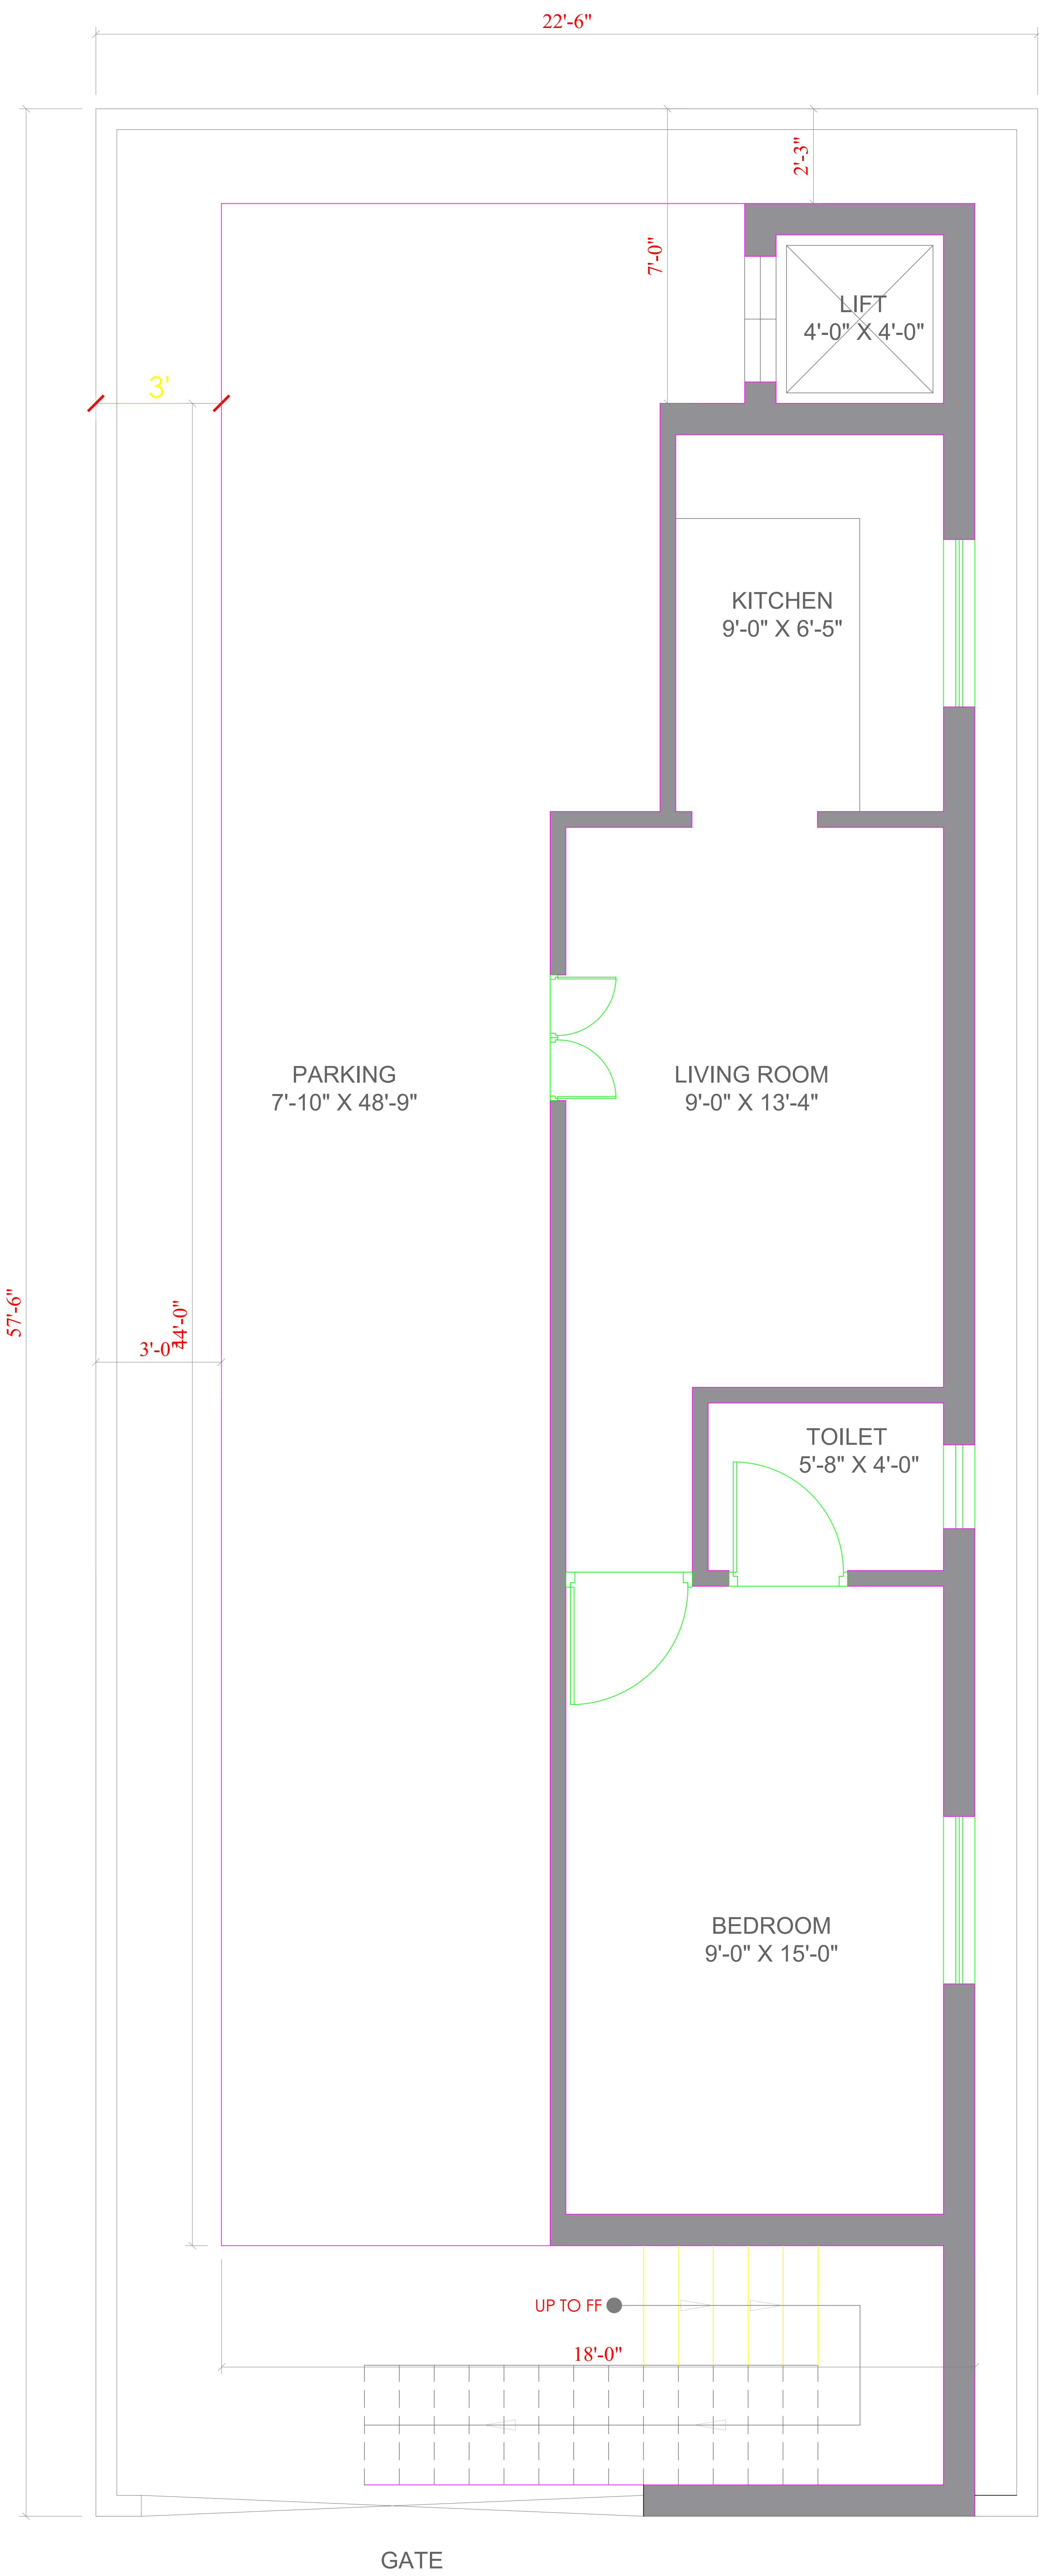

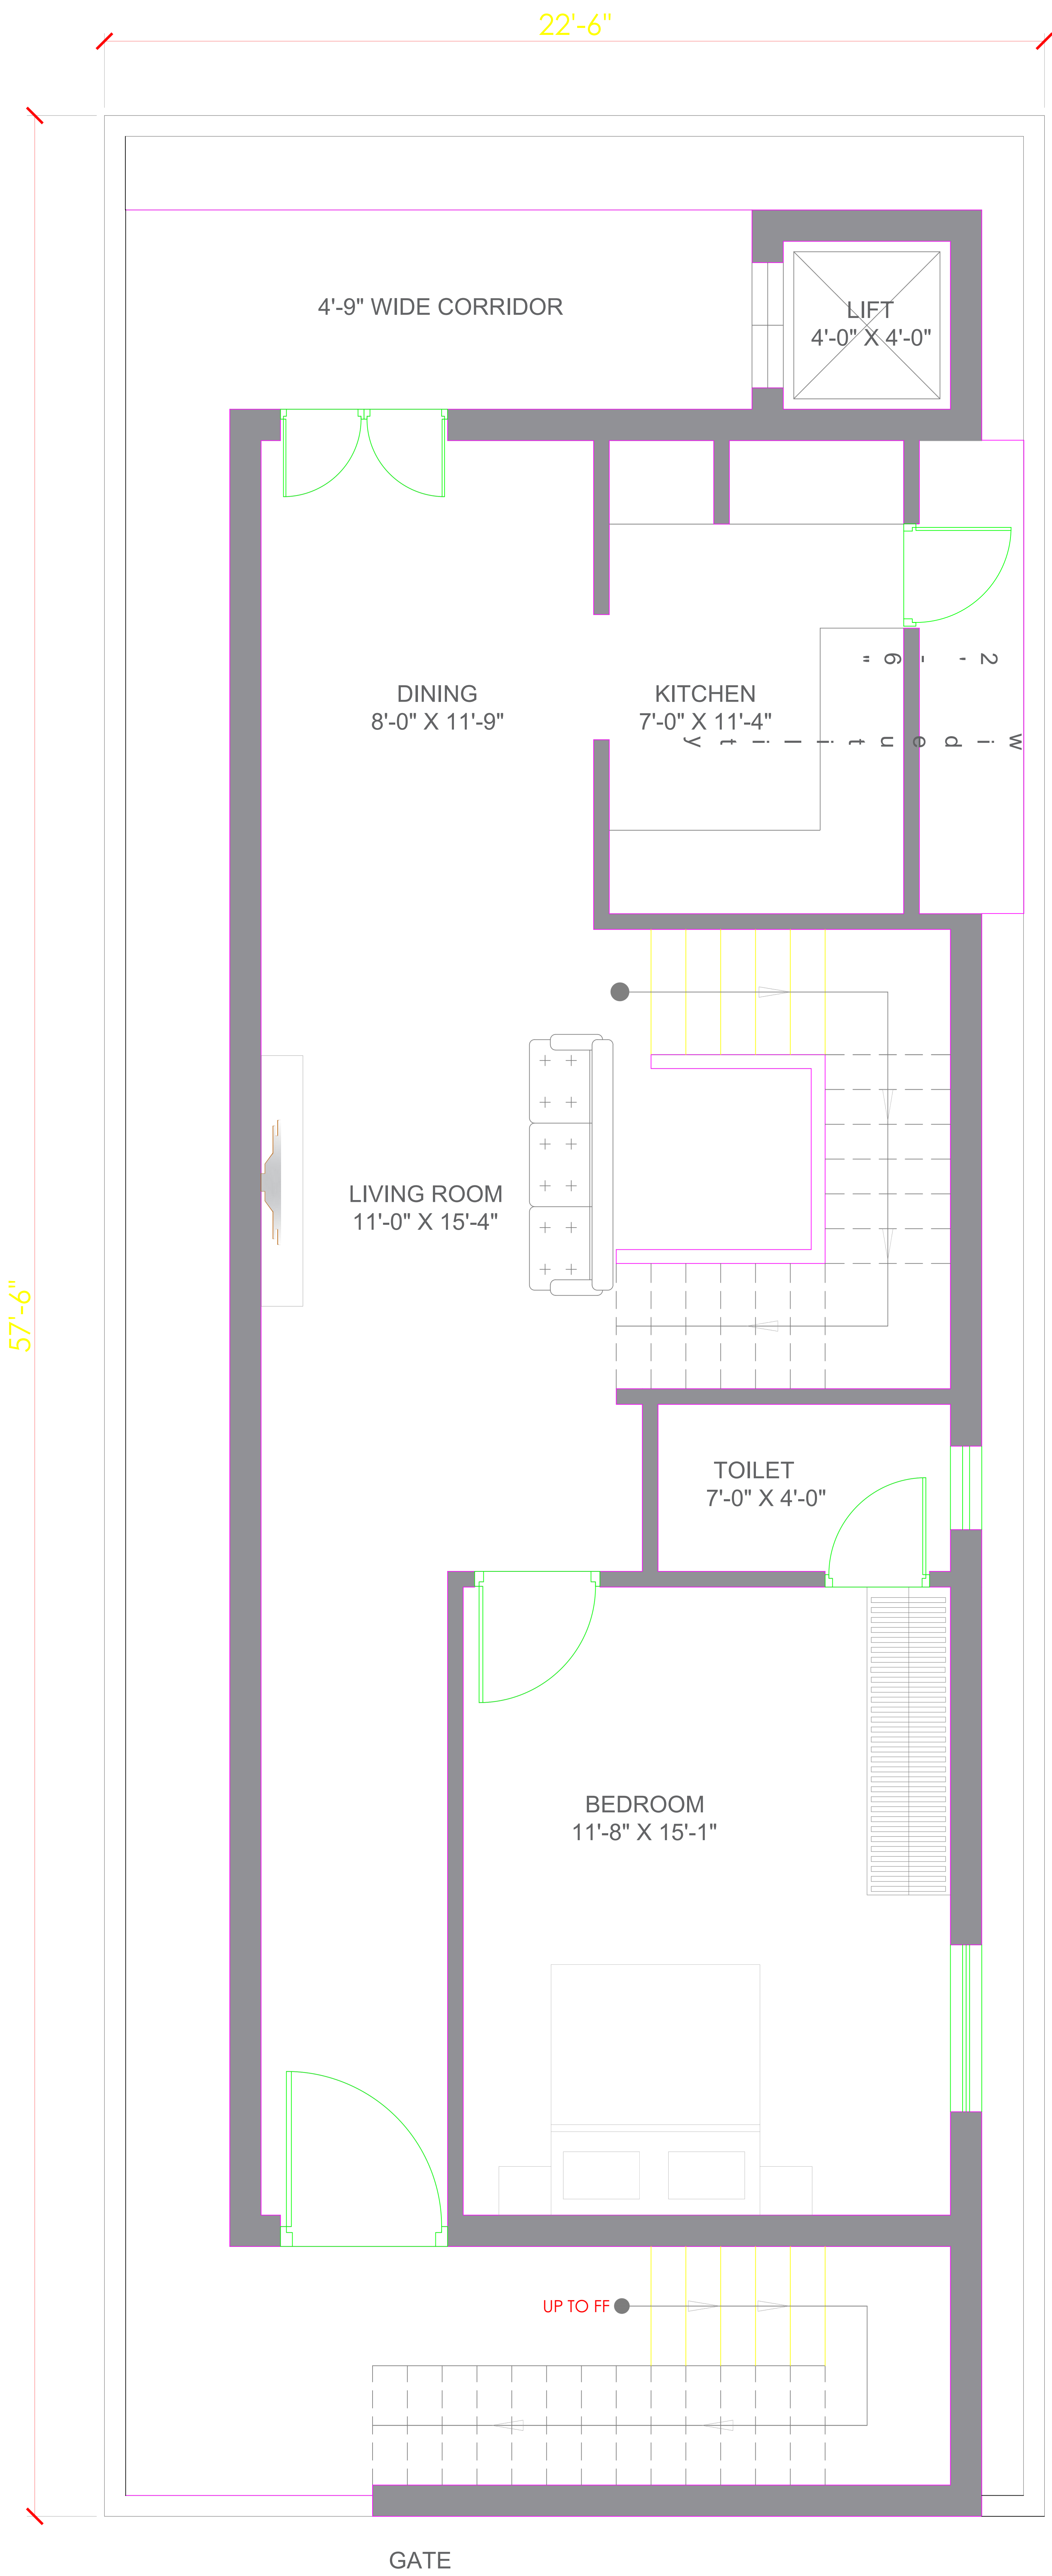

| | | | | |
|--|---------------------------------------|--------------------------------------|---|--------------------------|
| <div>Drawing Title</div> <div>SECOND FLOOR</div> | <div>Project ID</div> <div></div> | <div>Drawing No.</div> <div>01</div> | <div>Design by</div> <div>Haripriya Kannuri</div> | <div>N</div> <div></div> |
| <div>Client Name</div> <div>MALLESH</div> | <div>Date</div> <div>23/11/2022</div> | <div>Revision</div> <div>R1</div> | <div>Scale:</div> <div>NTS</div> | |

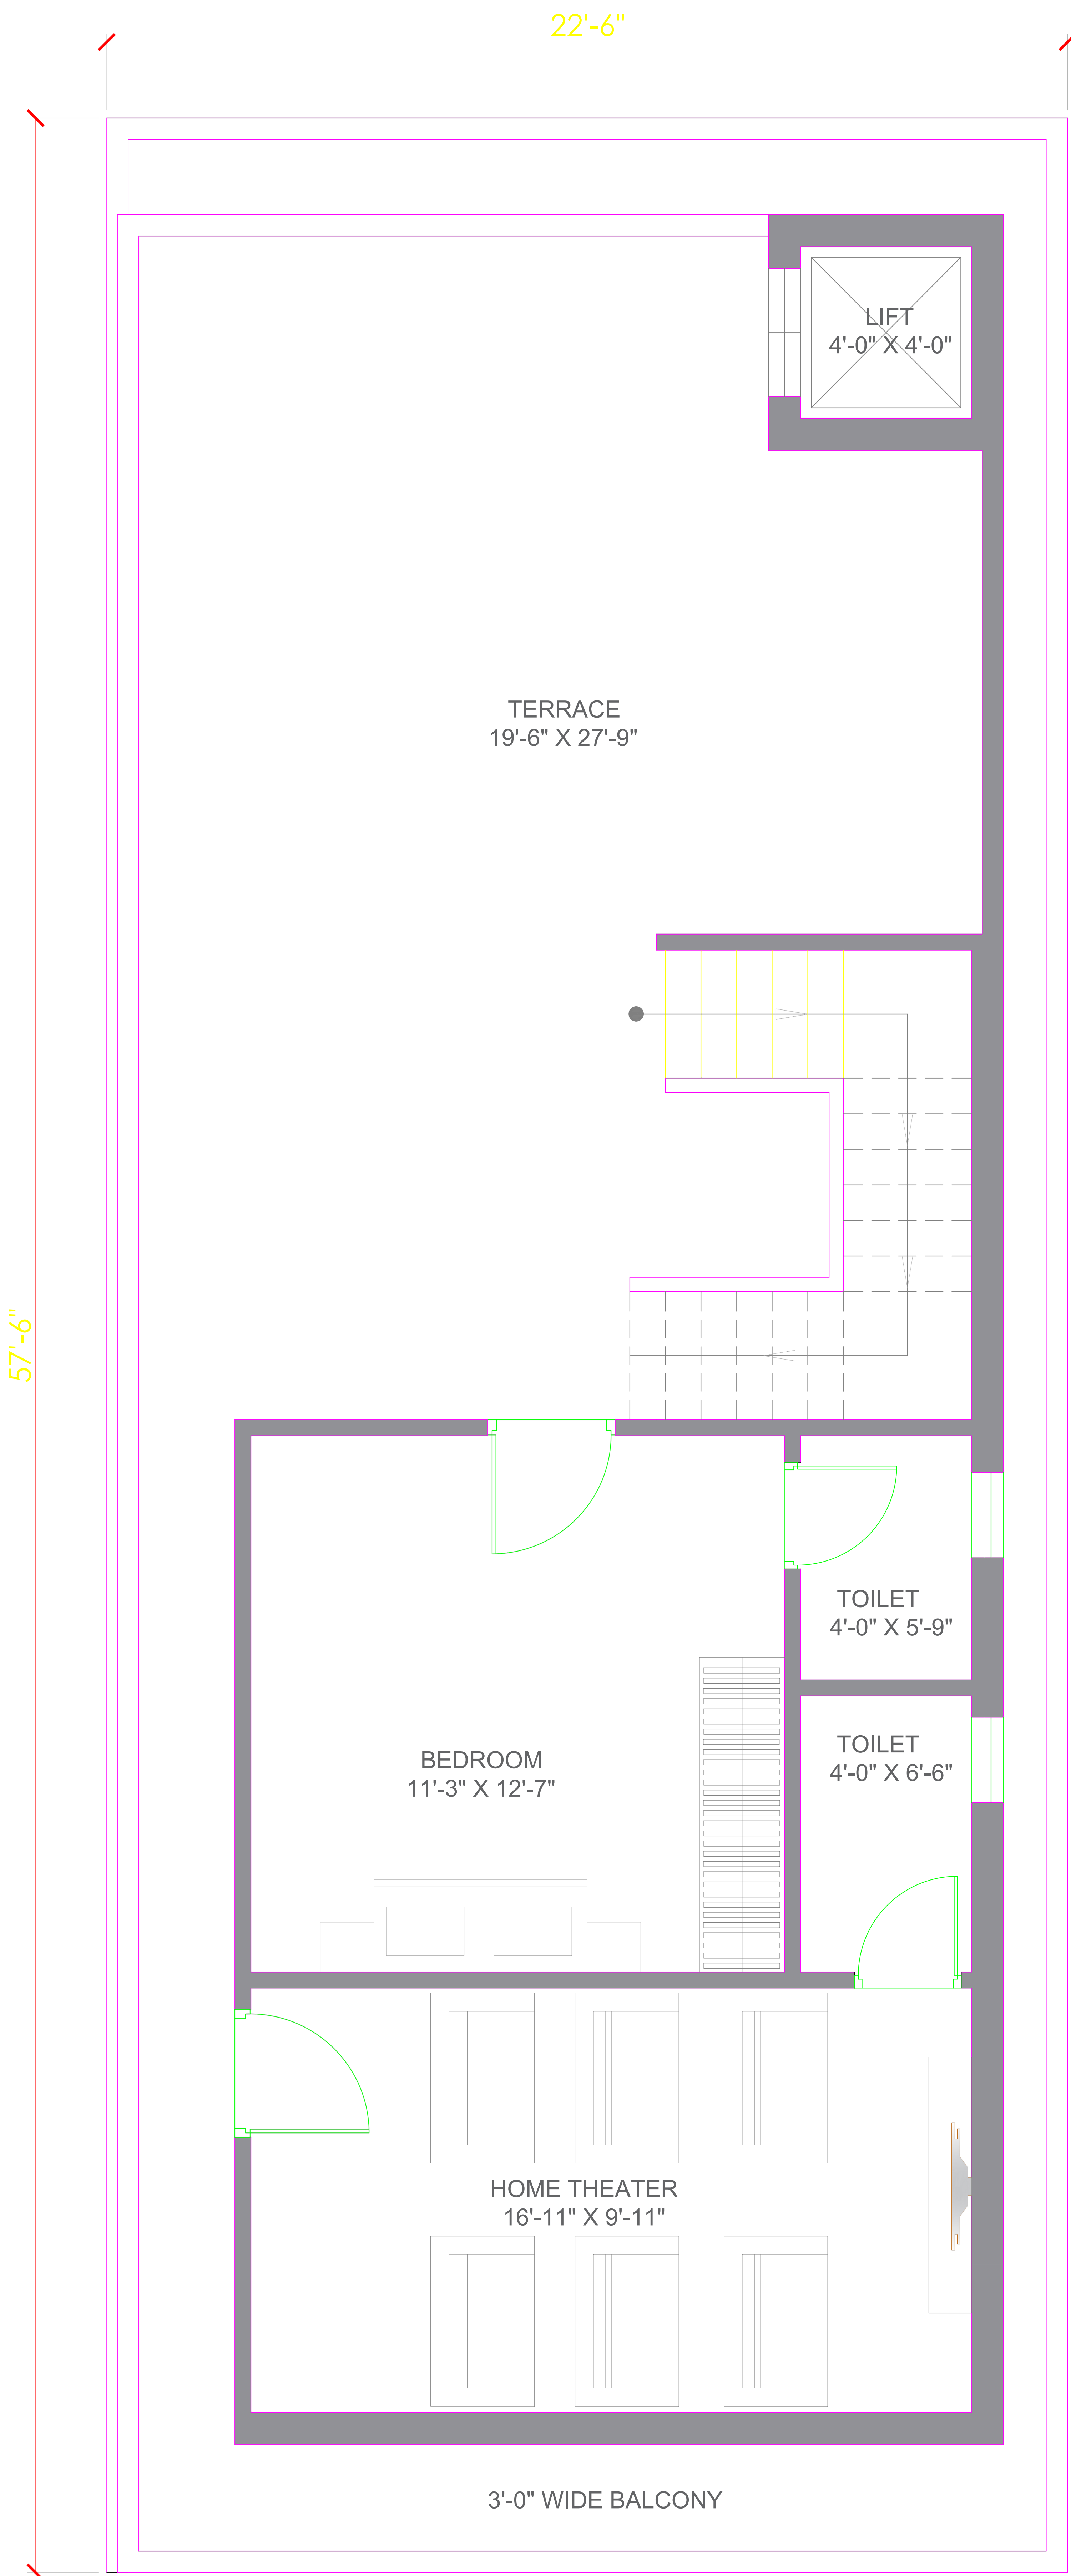
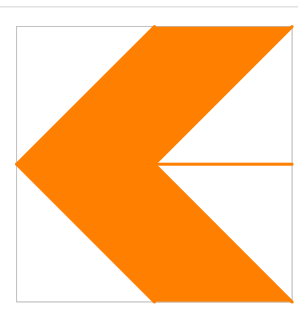
| | | | | |
|---|---------------------------------------|--------------------------------------|---|---|
| <div>Drawing Title</div> <div>TERRACE FLOOR</div> | <div>Project ID</div> <div></div> | <div>Drawing No.</div> <div>01</div> | <div>Design by</div> <div>Haripriya Kannuri</div> | <div>N</div> <div>Scale: NTS</div> |
| <div>Client Name</div> <div>MALLESH</div> | <div>Date</div> <div>23/11/2022</div> | <div>Revision</div> <div>R1</div> | | |

