



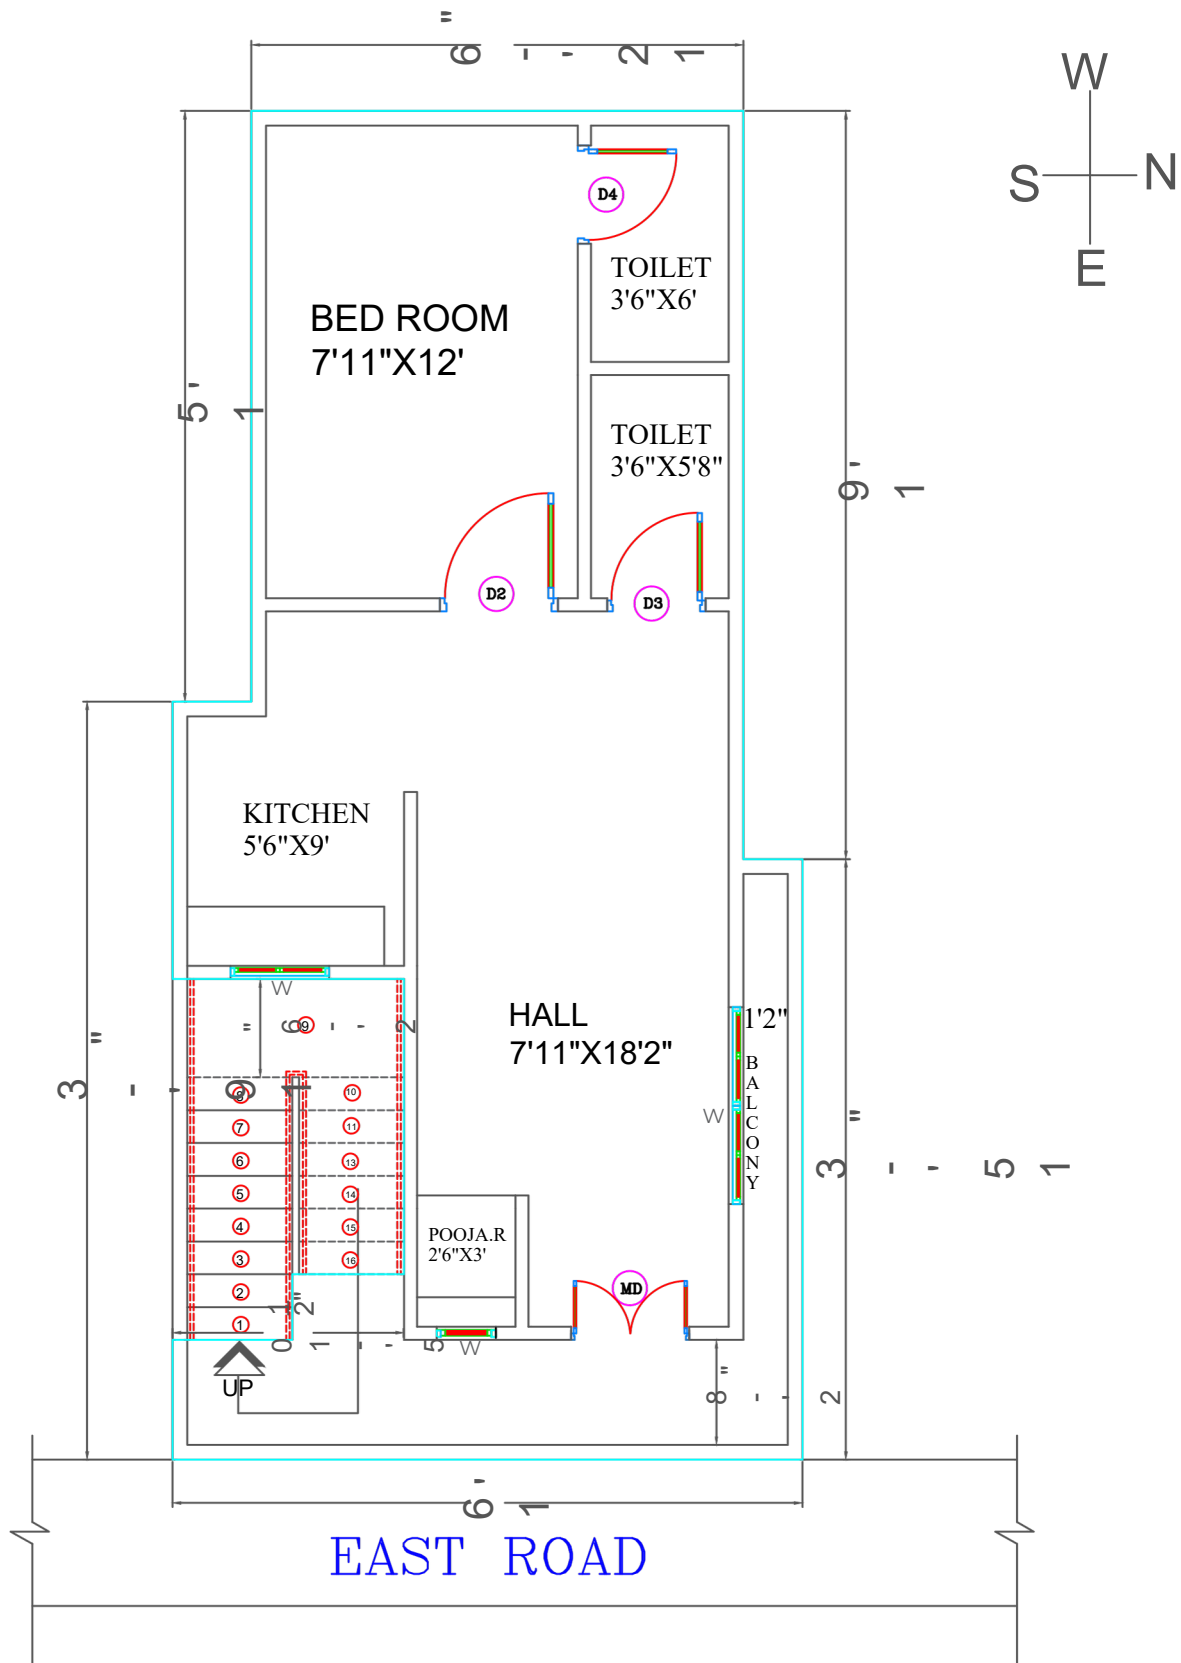

First Floor

Design by: Haripriya Kannuri

NOTE:
Tentative Plan

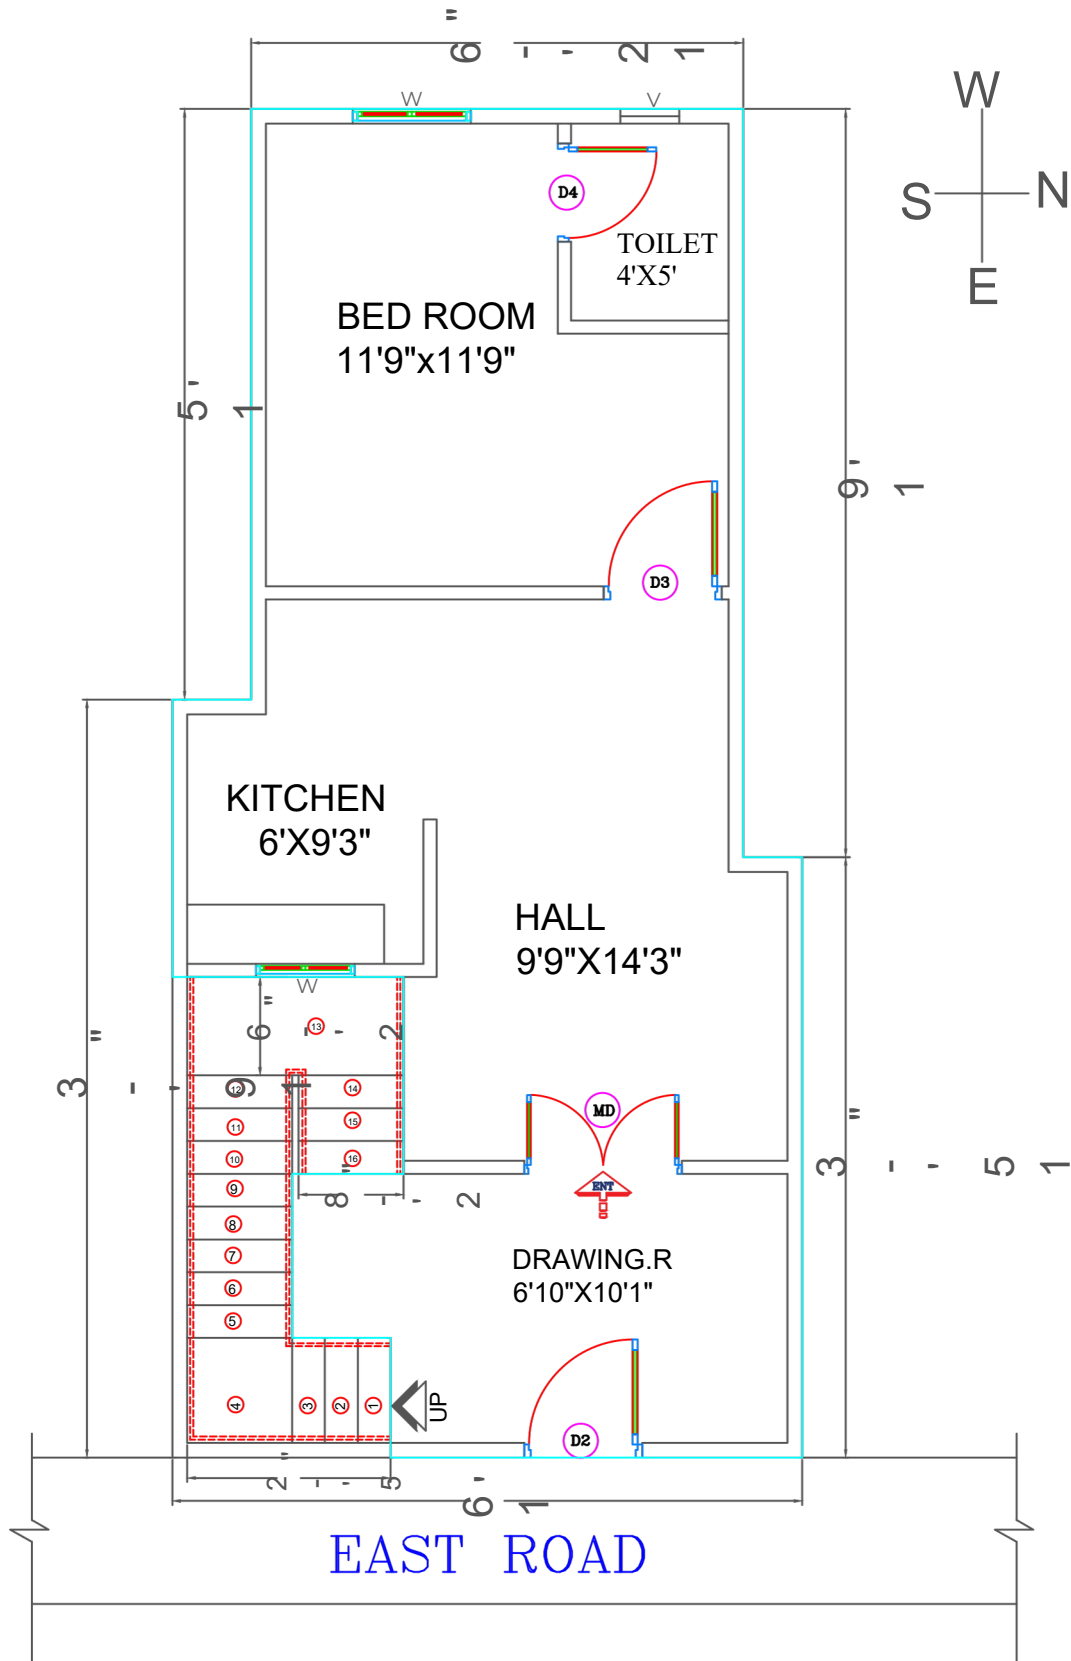

Ground Floor

Design by: Haripriya Kannuri

NOTE:
Tentative Plan

