


First Floor

Design by: Haripriya Kannuri

**NOTE:
Tentative Plan**

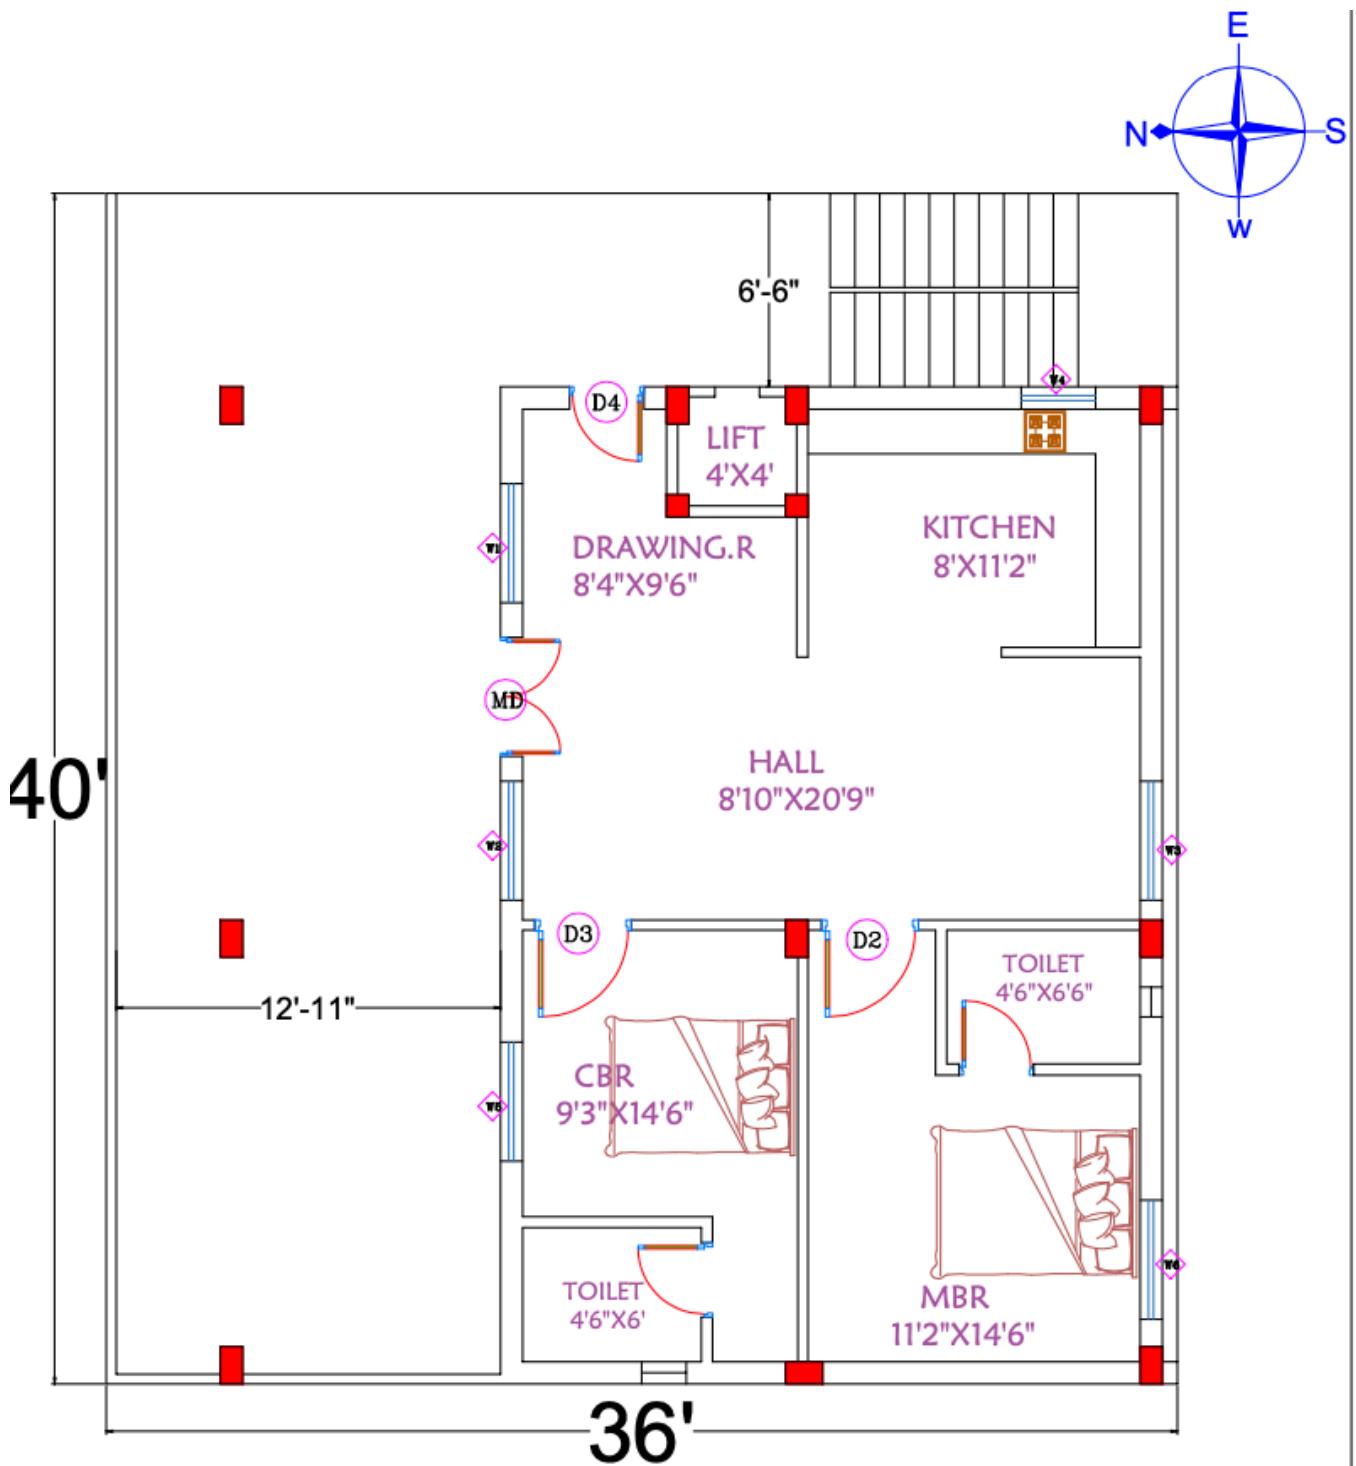

Ground Floor

Design by: Haripriya Kannuri

NOTE:
Tentative Plan